



Hertzberg Deck - Upgrade

10 HAMILTONS LANE, BYRON BAY, NSW
DEVELOPMENT APPLICATION

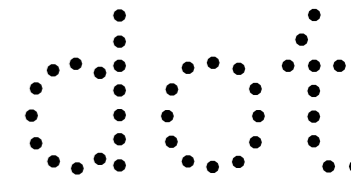

STUDIO DOT
ARCHITECTURE & INTERIORS
 NEWCASTLE & HUNTER VALLEY
 NOMINATED REG. ARCHITECT
 STEELE OLNEY ARBN 8641
 M 0419 956 637
 E steele@studio-dot.com.au
 W studio-dot.com.au
 ABN 29 610 832 678

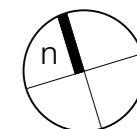

Notes
 The information contained in the document is copyright by Studio Dot Pty Ltd and may not be used or reproduced for any other project or purpose.
 Prior to the commencement of work verify all dimensions and levels on site and report any discrepancies.
 Drawings are to be read in conjunction with all contract documents.
 Use figured dimensions only. Do not scale from drawings.
 There is no guarantee with the accuracy of content and format for copies of drawings issued electronically.
 The completion of the issue details checked and authorised section below is confirmation of the status of the drawing. The drawing shall not be used for construction unless endorsed 'For Construction' and authorised for issue.


U	DA ISSUE	250423
T	CONSOLIDATED ISSUE	141118
S	RAMP AMENDED	261018
R	RAMP AMENDED	121018
Q	DIMENSIONS ADDED	101018
P	RAMP INFORMATION	051018
O	PRELIMINARY	270918
Issue	Description	Date

DEVELOPMENT APPLICATION


Project
 HERTZBERG DECK UPGRADE
 Location
 10
 HAMILTONS LANE, BYRON BAY
 Client
 J & M Hertzberg
 Drawing

LOWER GROUND


Scale
 AS SHOWN
 Project Number
 1711
 Drawing Number
 DA101
 Issue
 U

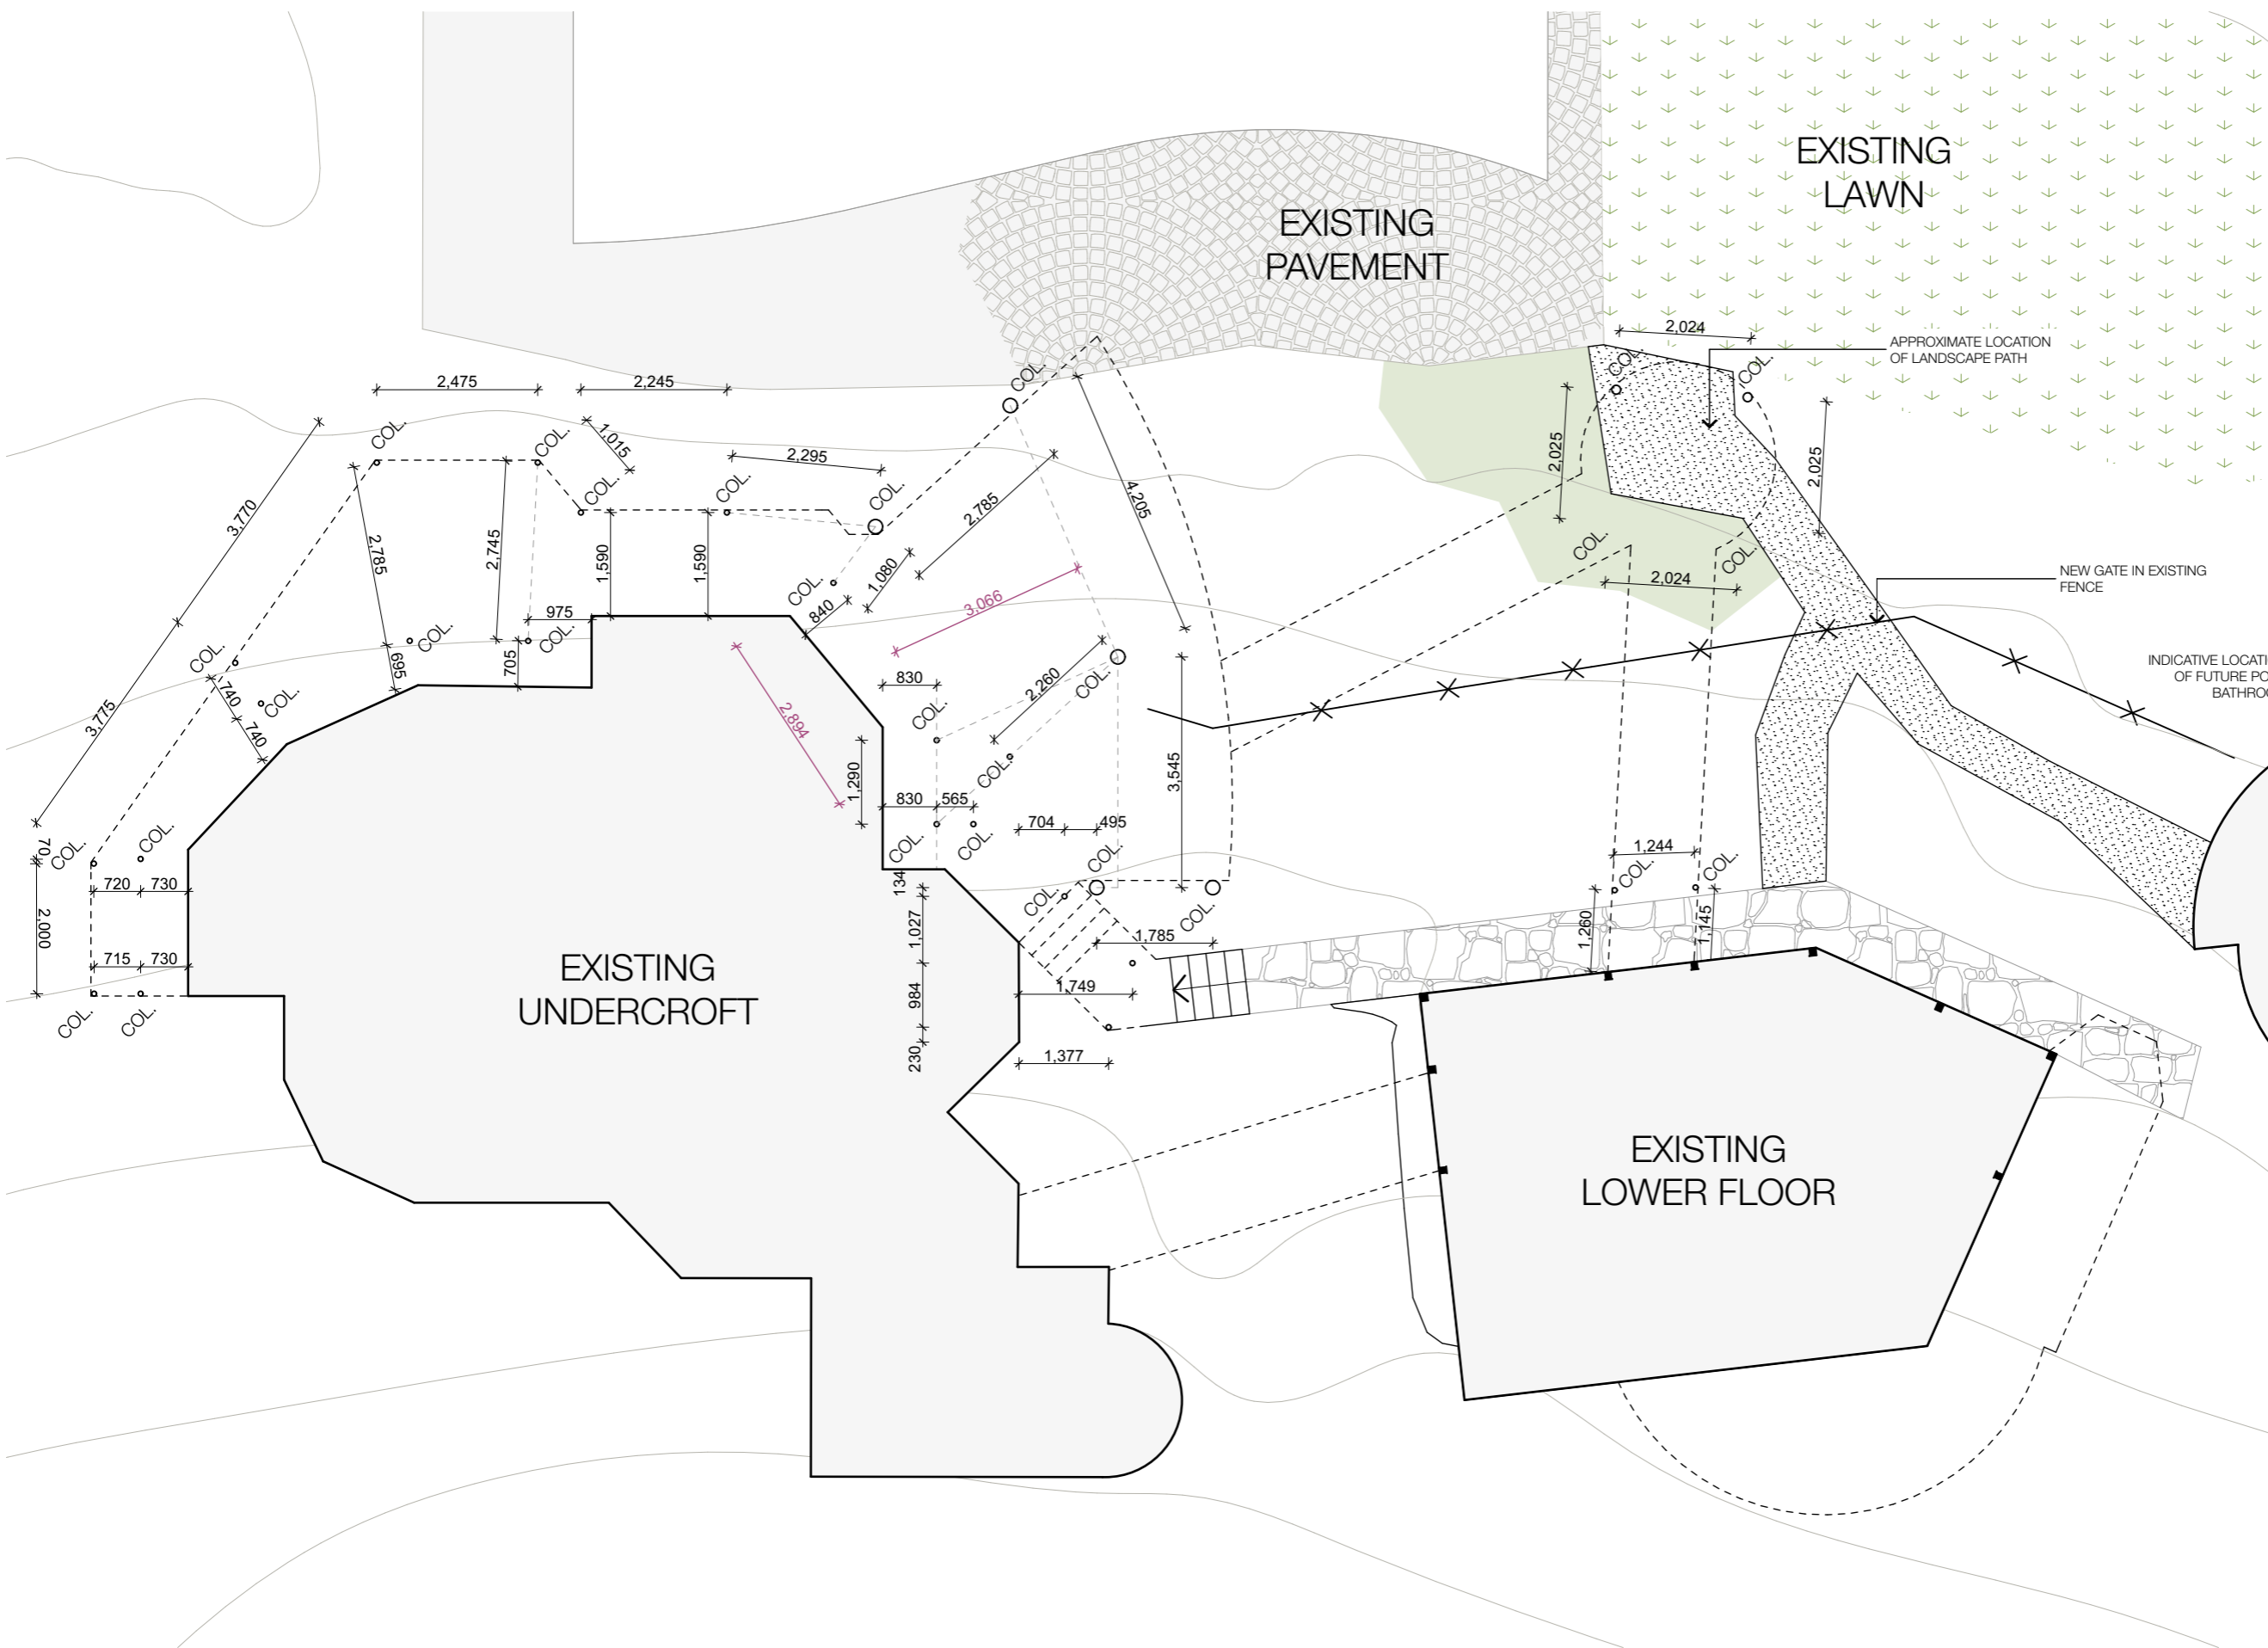

LOWER GROUND
 1:100 @ A3

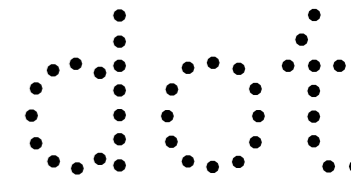

STUDIO DOT
ARCHITECTURE & INTERIORS
 NEWCASTLE & HUNTER VALLEY
 NOMINATED REG. ARCHITECT
 STEELE OLNEY ARBN 8641
 M 0419 956 637
 E steele@studio-dot.com.au
 W studio-dot.com.au
 ABN 29 610 832 678

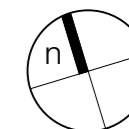

Notes
 The information contained in the document is copyright by Studio Dot Pty Ltd and may not be used or reproduced for any other project or purpose.
 Prior to the commencement of work verify all dimensions and levels on site and report any discrepancies.
 Drawings are to be read in conjunction with all contract documents.
 Use figured dimensions only. Do not scale from drawings.
 There is no guarantee with the accuracy of content and format for copies of drawings issued electronically.
 The completion of the issue details checked and authorised section below is confirmation of the status of the drawing. The drawing shall not be used for construction unless endorsed "For Construction" and authorised for issue.


U	DA ISSUE	250423
T	CONSOLIDATED ISSUE	141118
S	RAMP AMENDED	261018
R	RAMP AMENDED	121018
Q	DIMENSIONS ADDED	101018
P	RAMP INFORMATION	051018
O	PRELIMINARY	270918
Issue	Description	Date

DEVELOPMENT APPLICATION


Project
 HERTZBERG DECK UPGRADE
 Location
 10
 HAMILTONS LANE, BYRON BAY
 Client
 J & M Hertzberg
 Drawing

PROPOSED ROOF PLAN


Scale
 AS SHOWN
 Project Number Drawing Number Issue
 1711 DA103 U

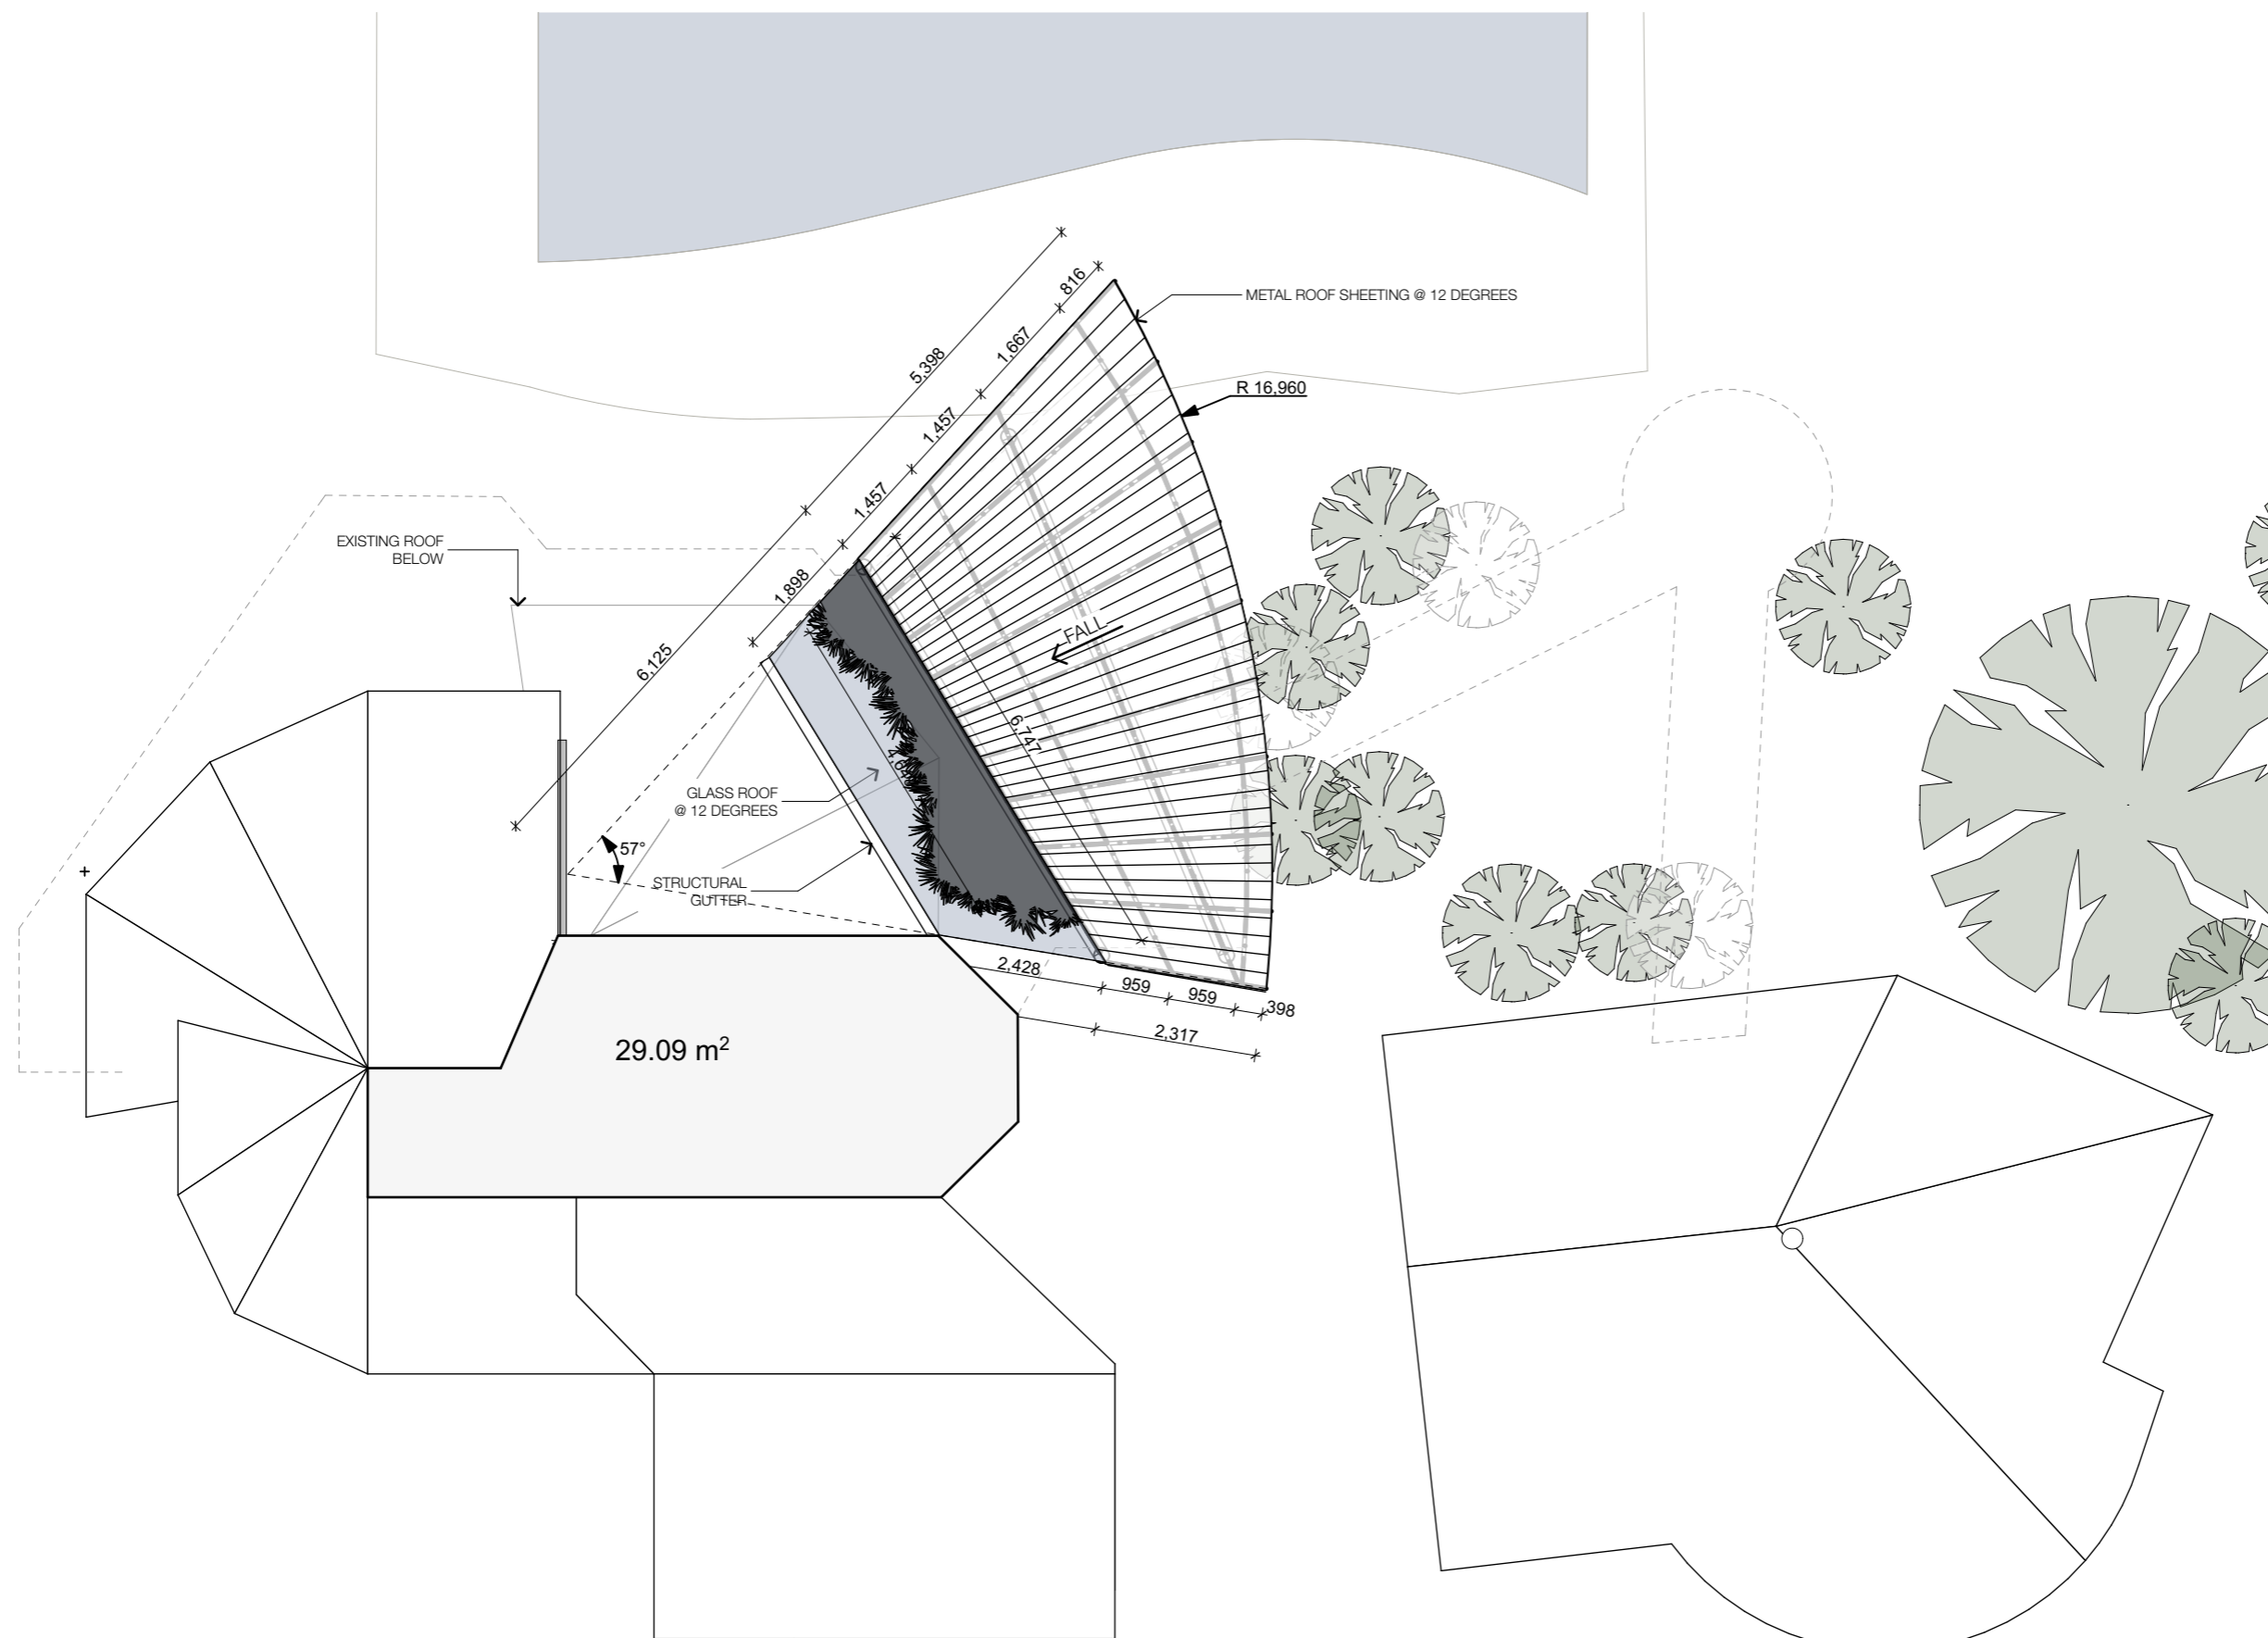

ROOF PLAN
 1:100 @ A3

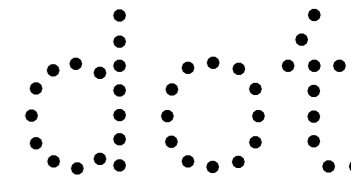

STUDIO DOT
ARCHITECTURE & INTERIORS
 NEWCASTLE & HUNTER VALLEY
 NOMINATED REG. ARCHITECT
 STEELE OLNEY ARBN 8641
 M 0419 956 637
 E steele@studio-dot.com.au
 W studio-dot.com.au
 ABN 29 610 832 678

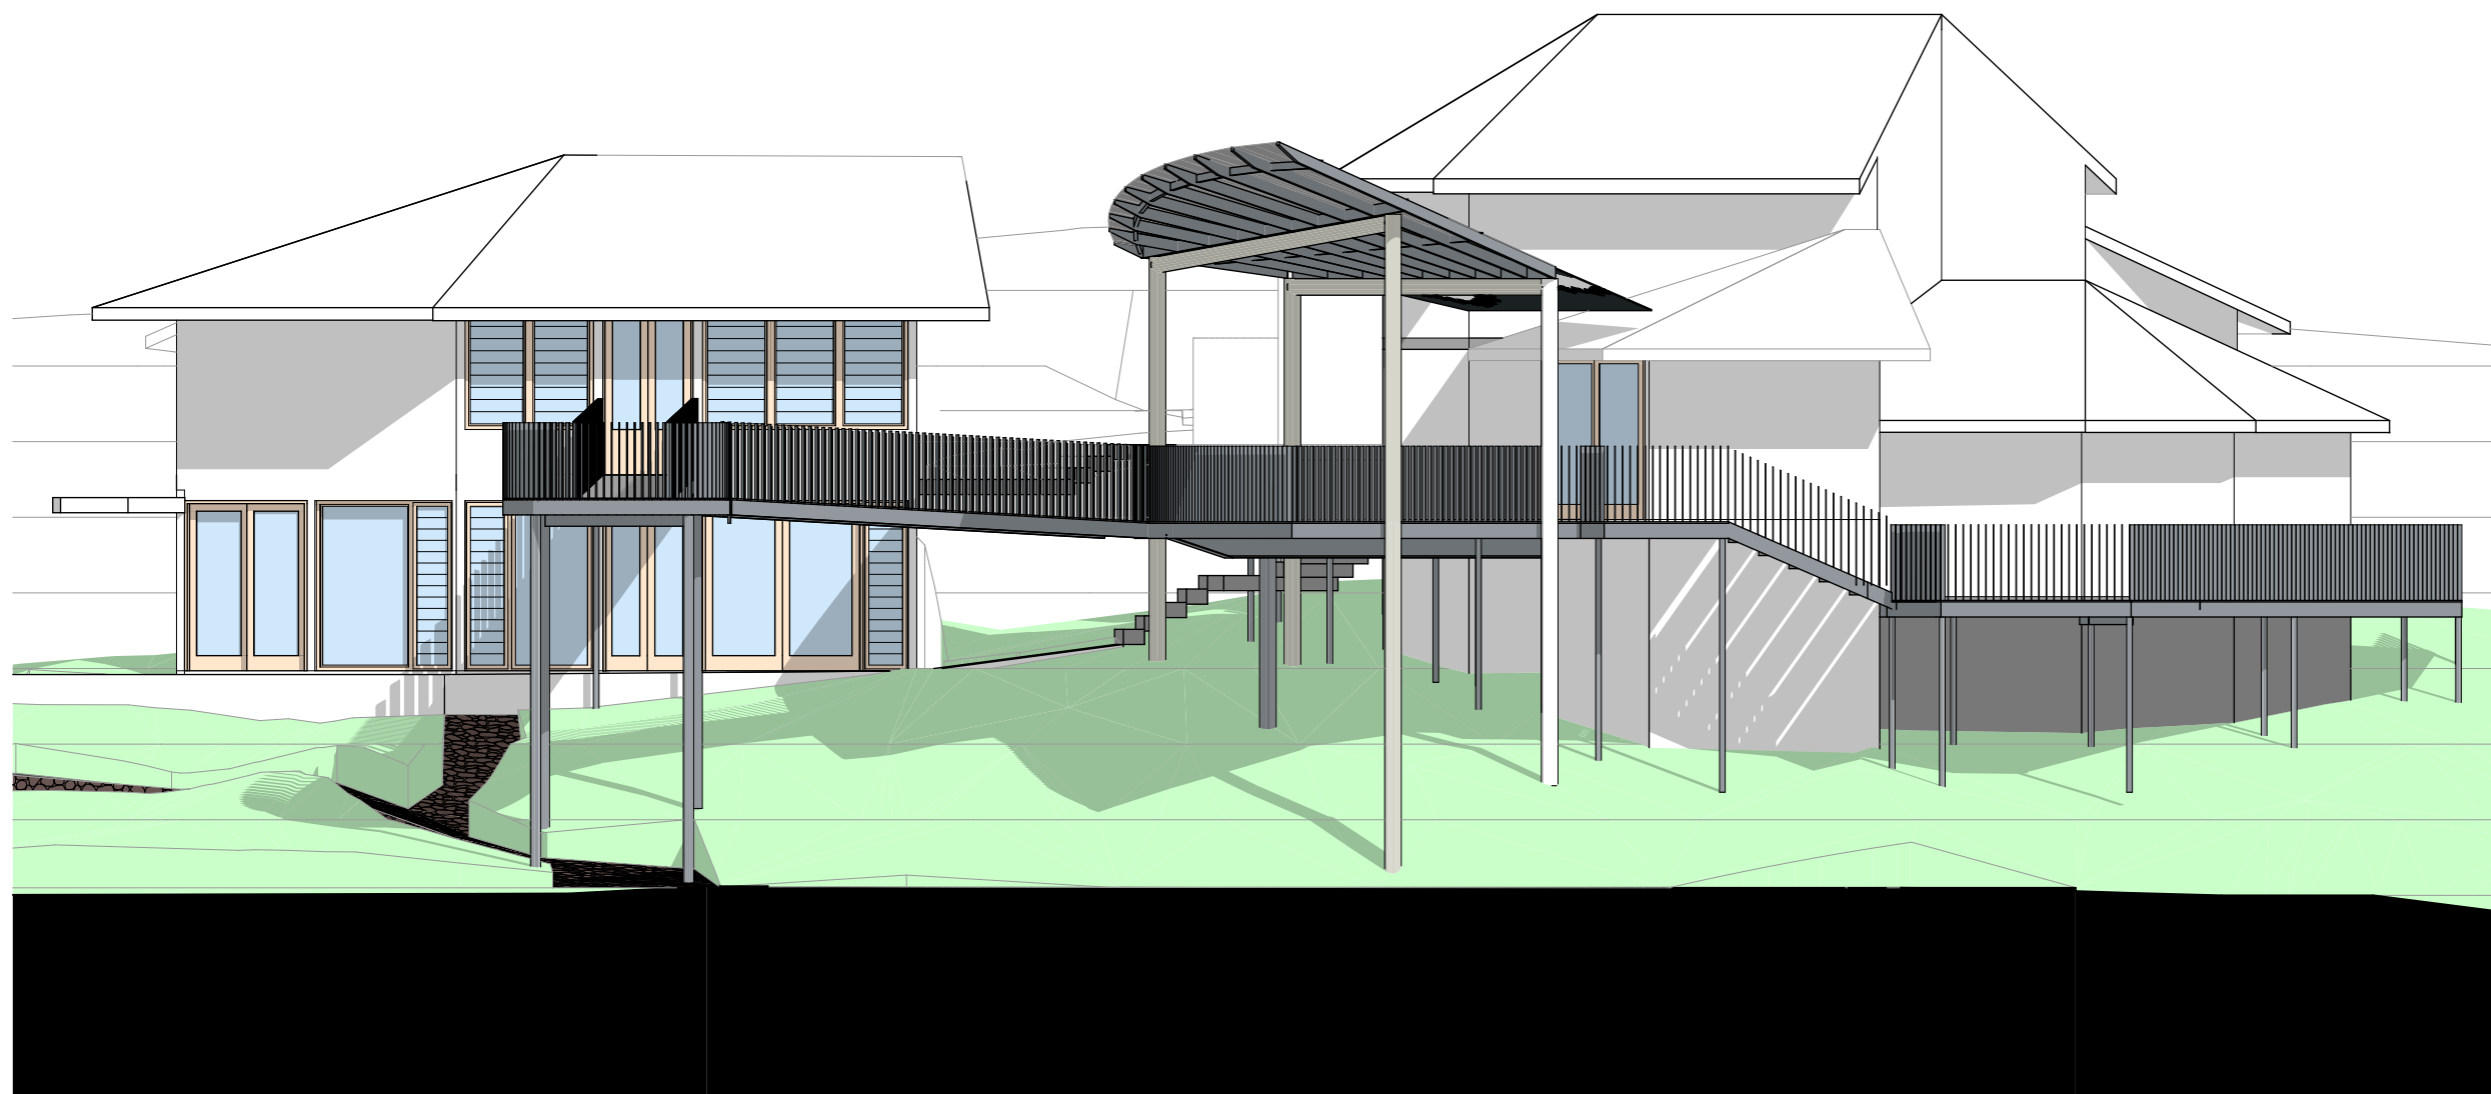

Notes
 The information contained in the document is copyright by Studio Dot Pty Ltd and may not be used or reproduced for any other project or purpose.
 Prior to the commencement of work verify all dimensions and levels on site and report any discrepancies.
 Drawings are to be read in conjunction with all contract documents.
 Use figured dimensions only. Do not scale from drawings.
 There is no guarantee with the accuracy of content and format for copies of drawings issued electronically.
 The completion of the issue details checked and authorised section below is confirmation of the status of the drawing. The drawing shall not be used for construction unless endorsed "For Construction" and authorised for issue.

U	DA ISSUE	250423
T	CONSOLIDATED ISSUE	141118
S	RAMP AMENDED	261018
R	RAMP AMENDED	121018
Q	DIMENSIONS ADDED	101018
P	RAMP INFORMATION	051018
O	PRELIMINARY	270918
Issue	Description	Date

NORTH ELEVATION
 1:100 @ A3


DEVELOPMENT APPLICATION

Project
 HERTZBERG DECK UPGRADE
 Location
 10
 HAMILTONS LANE, BYRON BAY
 Client
 J & M Hertzberg
 Drawing


NORTH ELEVATION

Scale
 AS SHOWN

Project Number	Drawing Number	Issue
1711	DA201	U

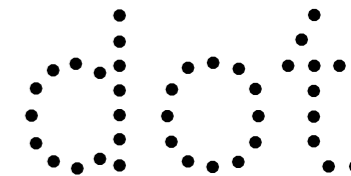

STUDIO DOT
ARCHITECTURE & INTERIORS
 NEWCASTLE & HUNTER VALLEY
 NOMINATED REG. ARCHITECT
 STEELE OLNEY ARBN 8641
 M 0419 956 637
 E steele@studio-dot.com.au
 W studio-dot.com.au
 ABN 29 610 832 678

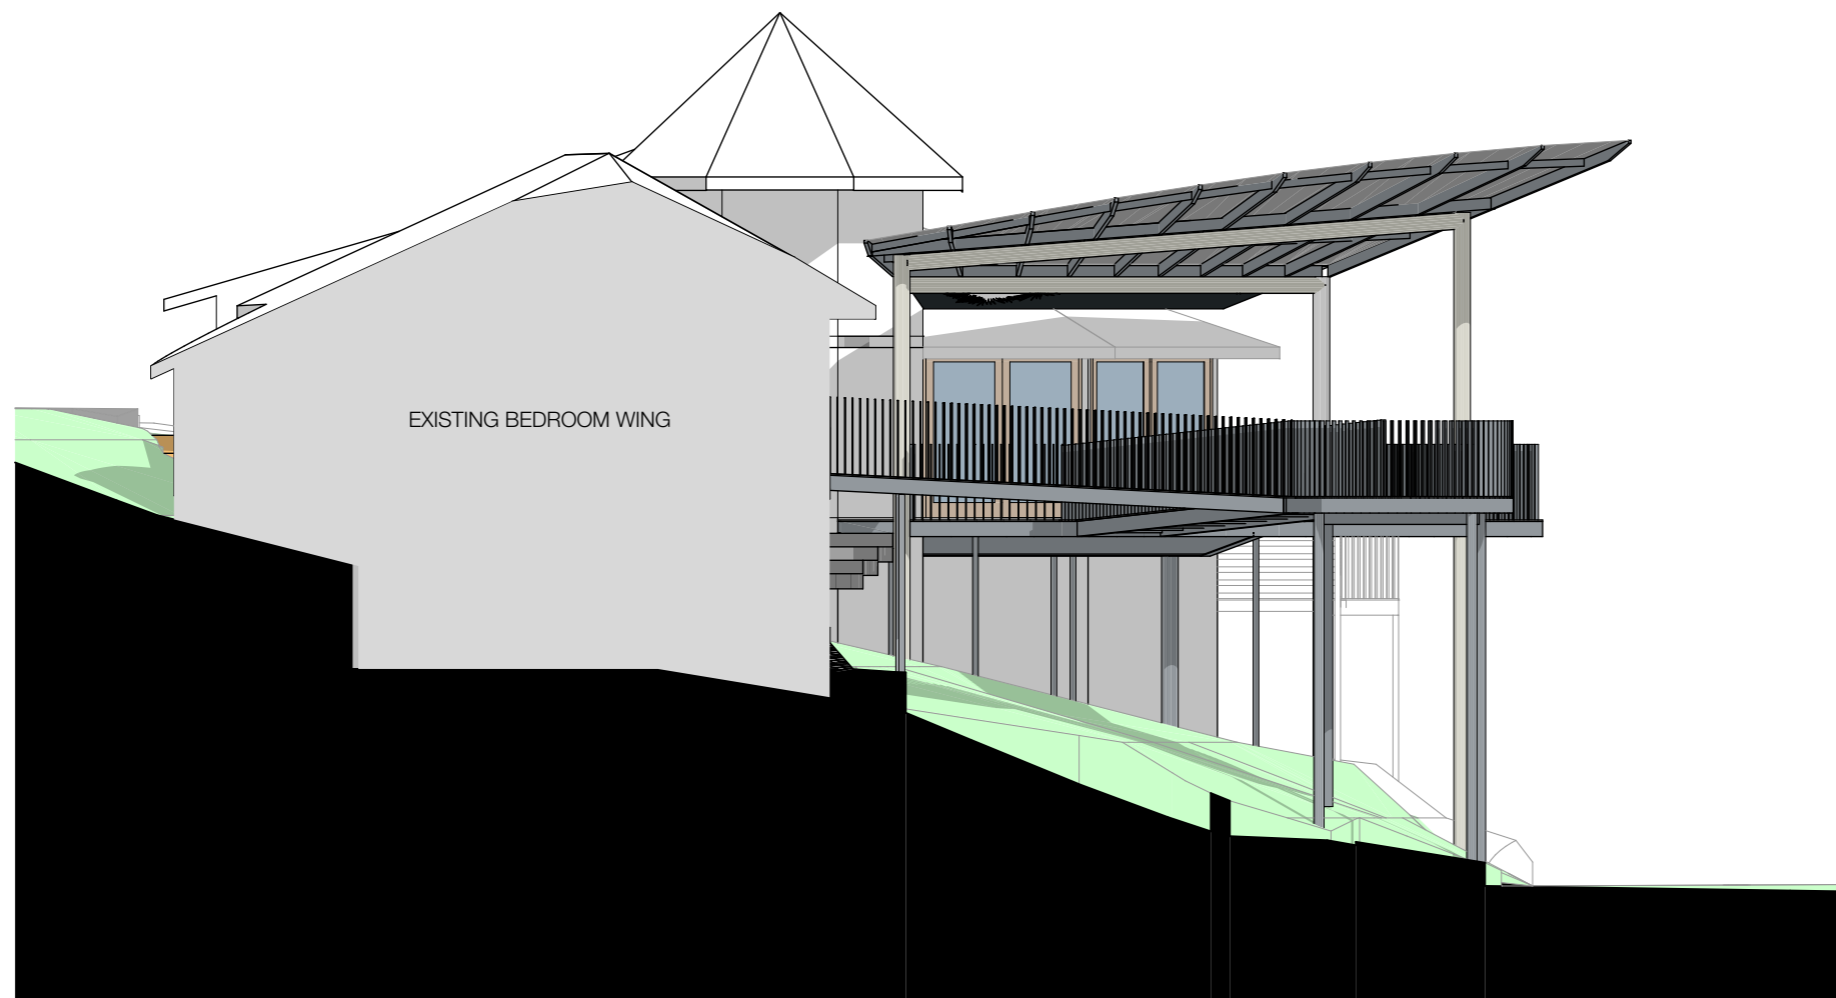

EAST ELEVATION
 1:100 @ A3

Notes
 The information contained in the document is copyright by Studio Dot Pty Ltd and may not be used or reproduced for any other project or purpose.
 Prior to the commencement of work verify all dimensions and levels on site and report any discrepancies.
 Drawings are to be read in conjunction with all contract documents.
 Use figured dimensions only. Do not scale from drawings.
 There is no guarantee with the accuracy of content and format for copies of drawings issued electronically.
 The completion of the issue details checked and authorised section below is confirmation of the status of the drawing. The drawing shall not be used for construction unless endorsed "For Construction" and authorised for issue.


U	DA ISSUE	250423
T	CONSOLIDATED ISSUE	141118
S	RAMP AMENDED	261018
R	RAMP AMENDED	121018
Q	DIMENSIONS ADDED	101018
P	RAMP INFORMATION	051018
O	PRELIMINARY	270918
Issue	Description	Date

DEVELOPMENT APPLICATION

Project
 HERTZBERG DECK UPGRADE
 Location
 10
 HAMILTONS LANE, BYRON BAY
 Client
 J & M Hertzberg
 Drawing

EAST ELEVATION

Scale	AS SHOWN	
Project Number	Drawing Number	Issue
1711	DA202	U

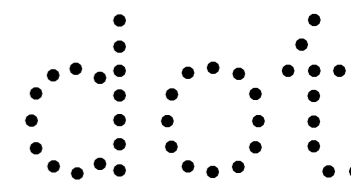

STUDIO DOT
ARCHITECTURE & INTERIORS
 NEWCASTLE & HUNTER VALLEY
 NOMINATED REG. ARCHITECT
 STEELE OLNEY ARBN 8641
 M 0419 956 637
 E steele@studio-dot.com.au
 W studio-dot.com.au
 ABN 29 610 832 678

Notes
 The information contained in the document is copyright by Studio Dot Pty Ltd and may not be used or reproduced for any other project or purpose.
 Prior to the commencement of work verify all dimensions and levels on site and report any discrepancies.
 Drawings are to be read in conjunction with all contract documents.
 Use figured dimensions only. Do not scale from drawings.
 There is no guarantee with the accuracy of content and format for copies of drawings issued electronically.
 The completion of the issue details checked and authorised section below is confirmation of the status of the drawing. The drawing shall not be used for construction unless endorsed 'For Construction' and authorised for issue.

Issue	Description	Date
U	DA ISSUE	250423
T	CONSOLIDATED ISSUE	141118
S	RAMP AMENDED	261018
R	RAMP AMENDED	121018
Q	DIMENSIONS ADDED	101018
P	RAMP INFORMATION	051018
O	PRELIMINARY	270918

DEVELOPMENT APPLICATION


Project
 HERTZBERG DECK UPGRADE
 Location
 10
 HAMILTONS LANE, BYRON BAY
 Client
 J & M Hertzberg
 Drawing

BALUSTRADE DETAILS


Scale
 AS SHOWN
 Project Number
 1711
 Drawing Number
 DA310
 Issue
 U

NOTE:
 PANEL SIZES TYPICALLY TO BE APPROX 1800mm IN LENGTH. SPECIFIC TO LOCATION.

01

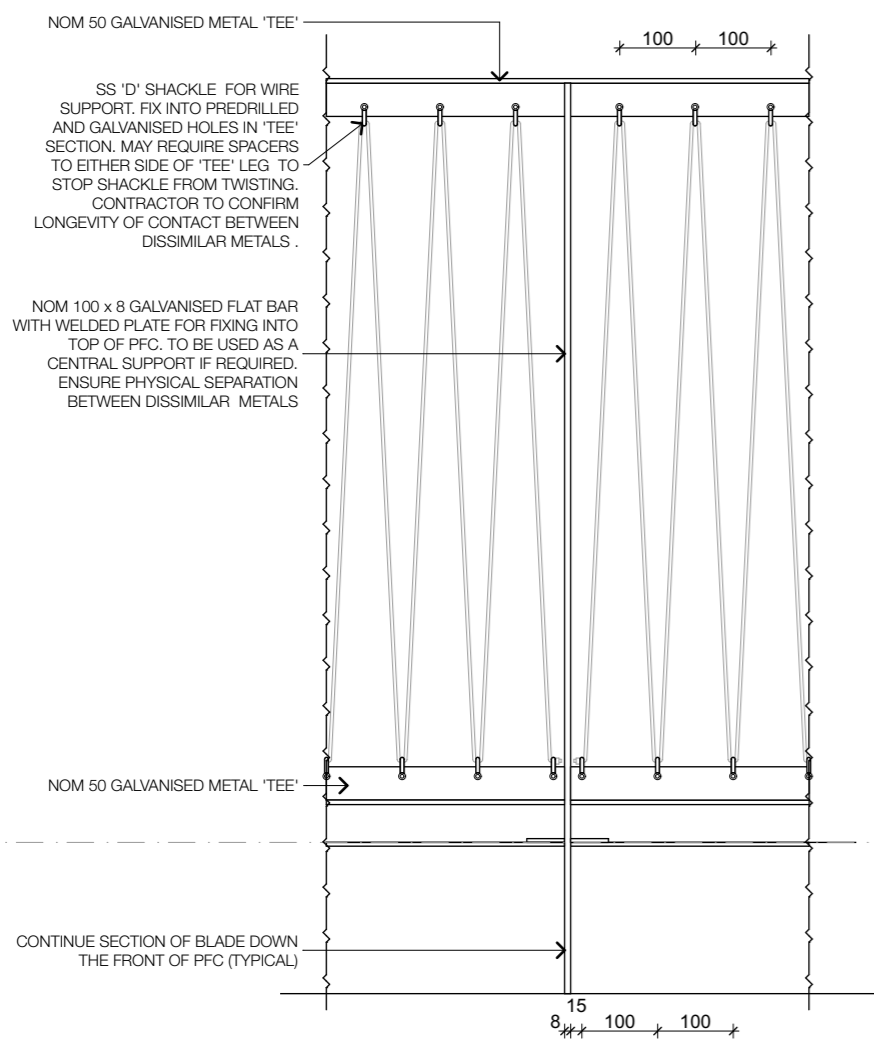

FRONT VIEW
 1:10

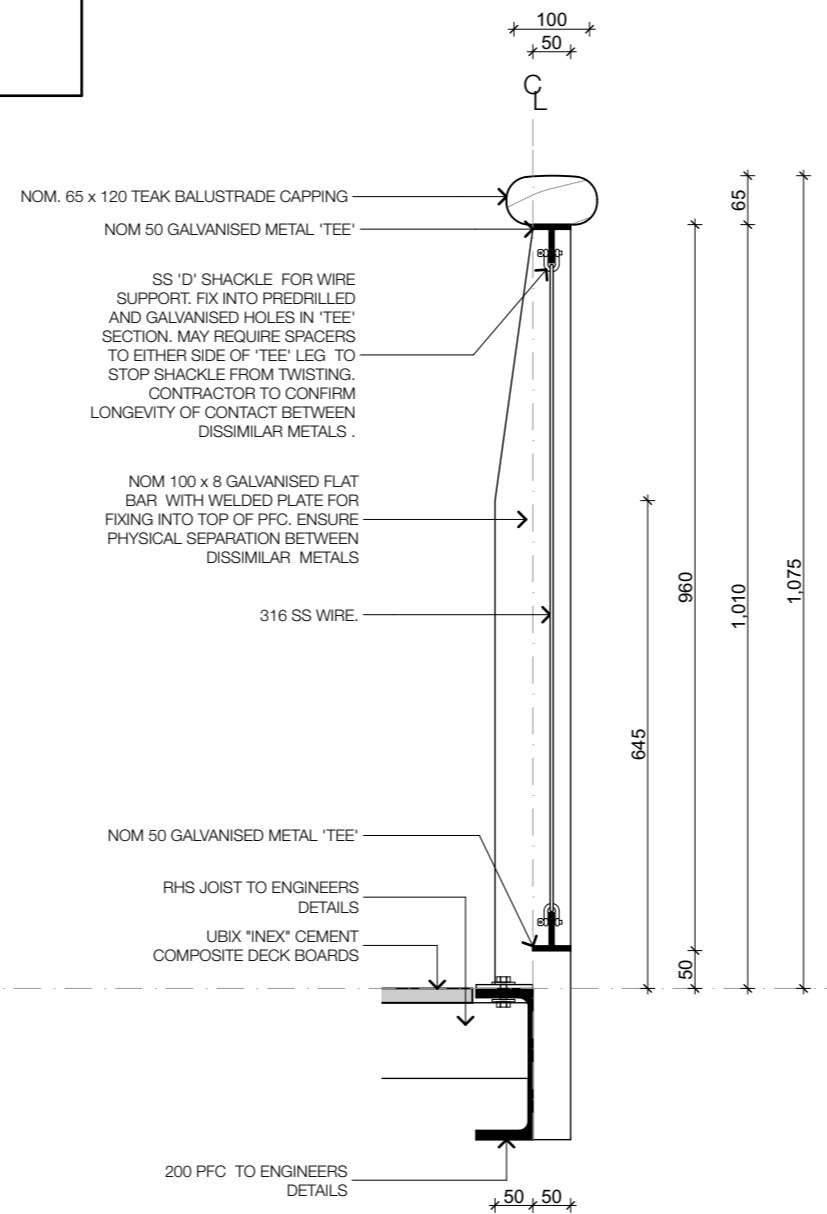

SECTION 01
 1:10

BALUSTRADE DETAILS
 1:10 @ A3