



FIRE HYDRANTS (IN SEALED ROAD PAVEMENT)

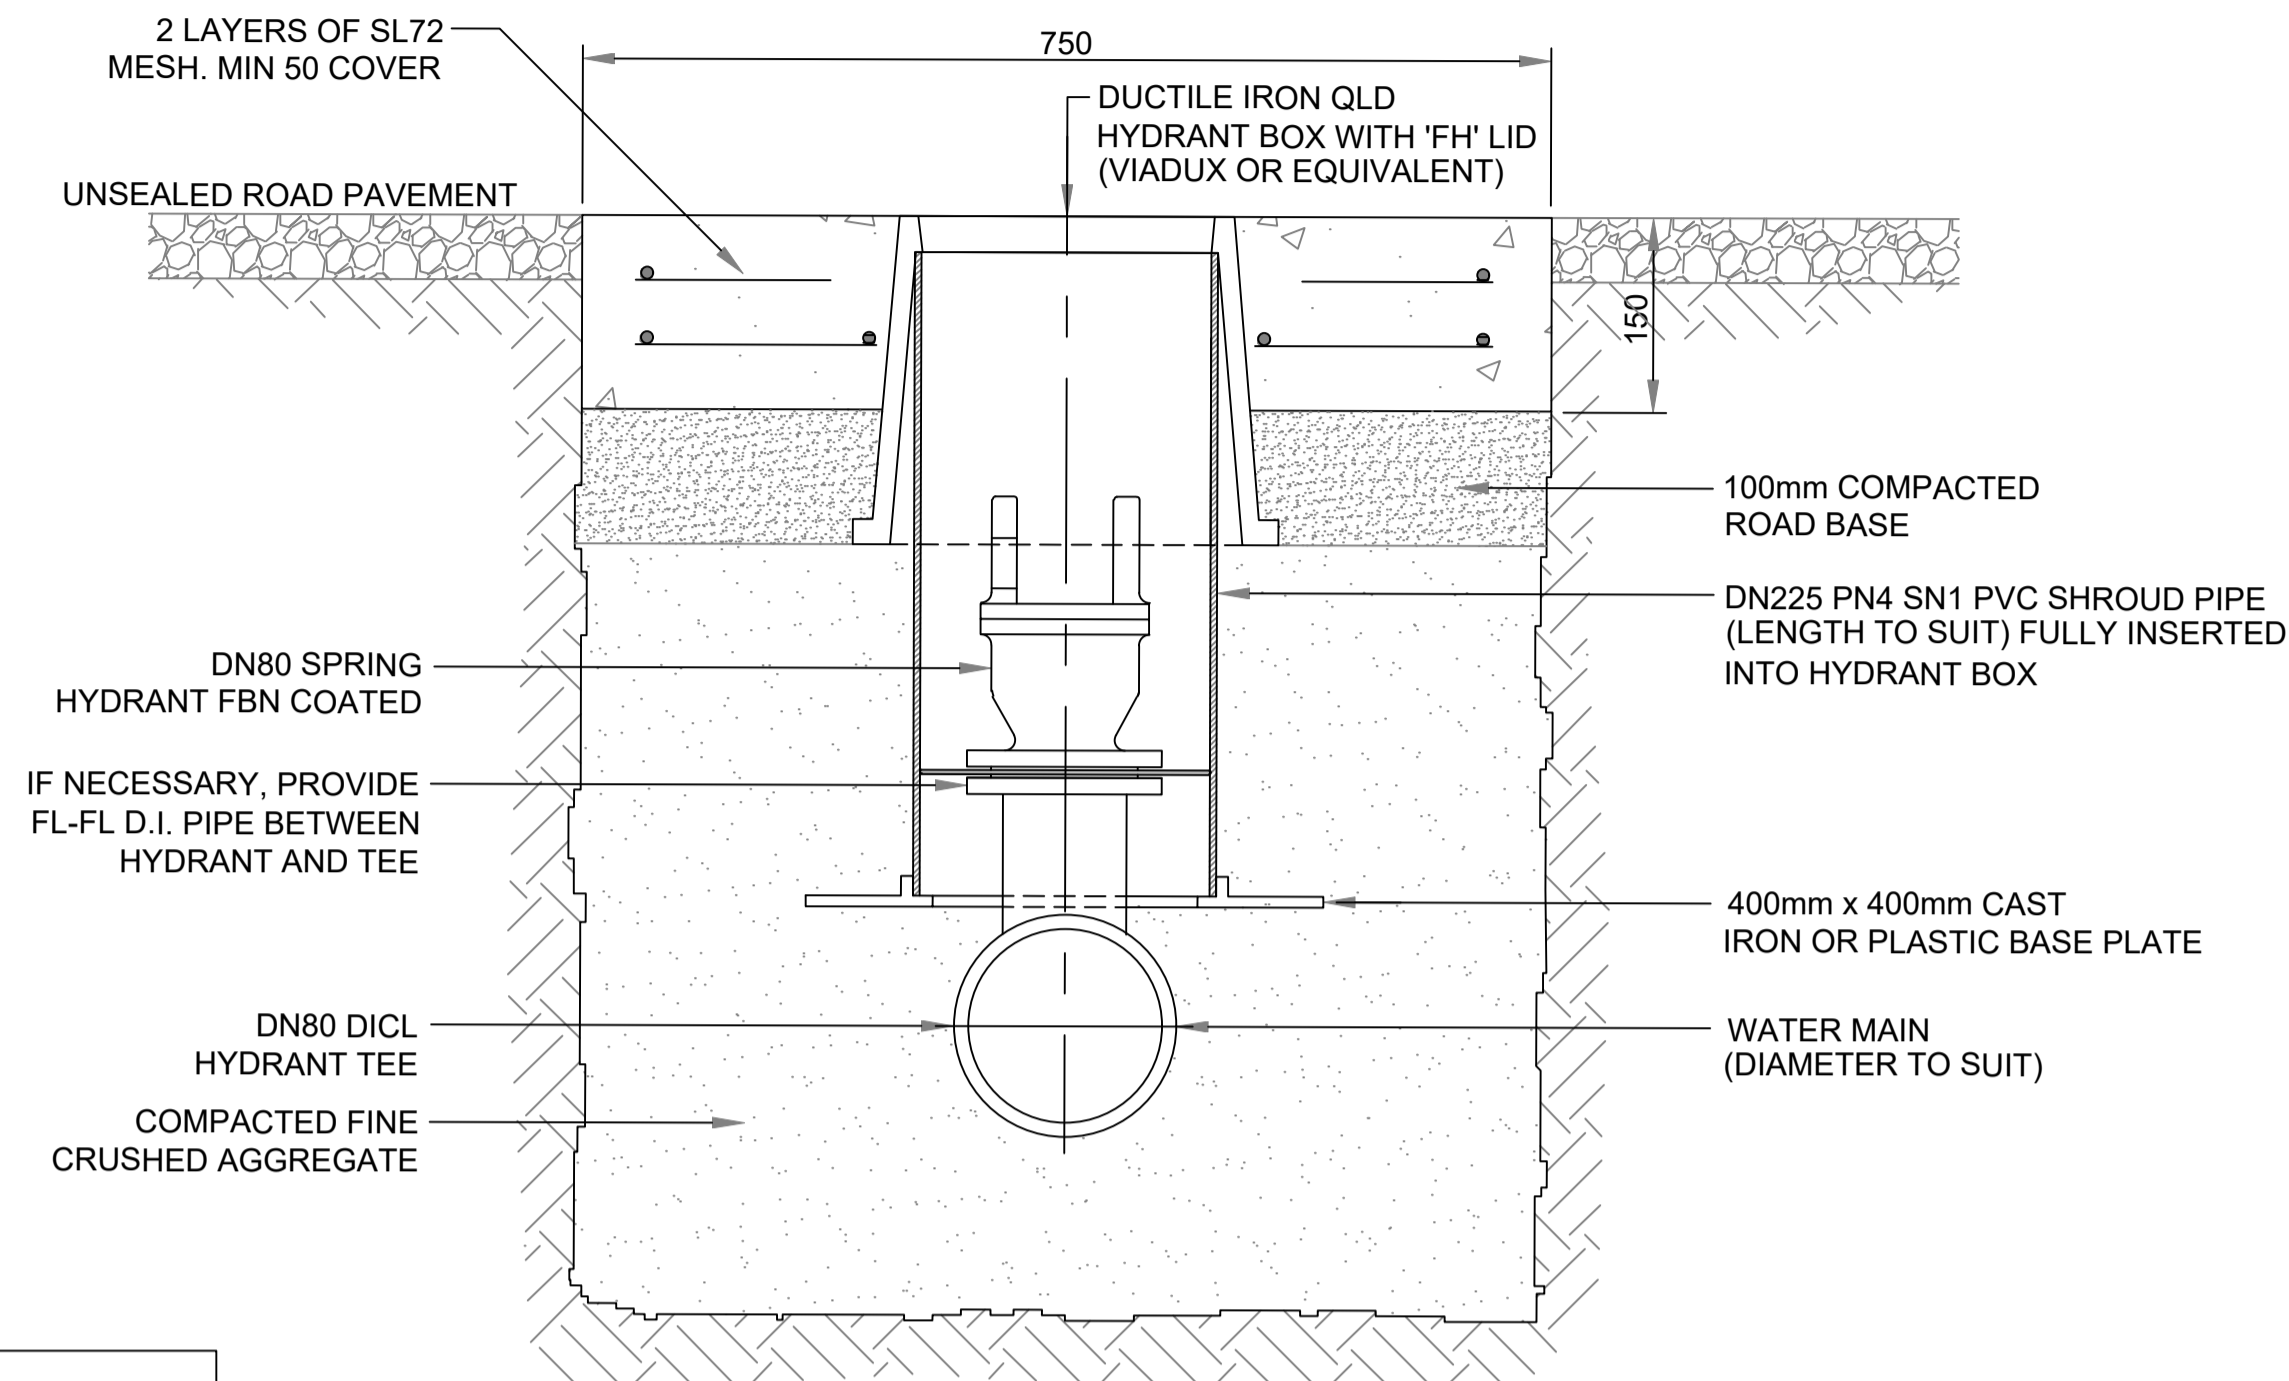


FIRE HYDRANTS (IN UNSEALED ROAD PAVEMENT)

**NOTES:**  
 1. HYDRANTS FOR ALL NEW WORKS ARE TO BE LOCATED IN FOOTPATH AREAS, UNLESS OTHERWISE SPECIFIED.  
 2. REFER BSC.105 FOR DETAILS OF HYDRANT MARKING.

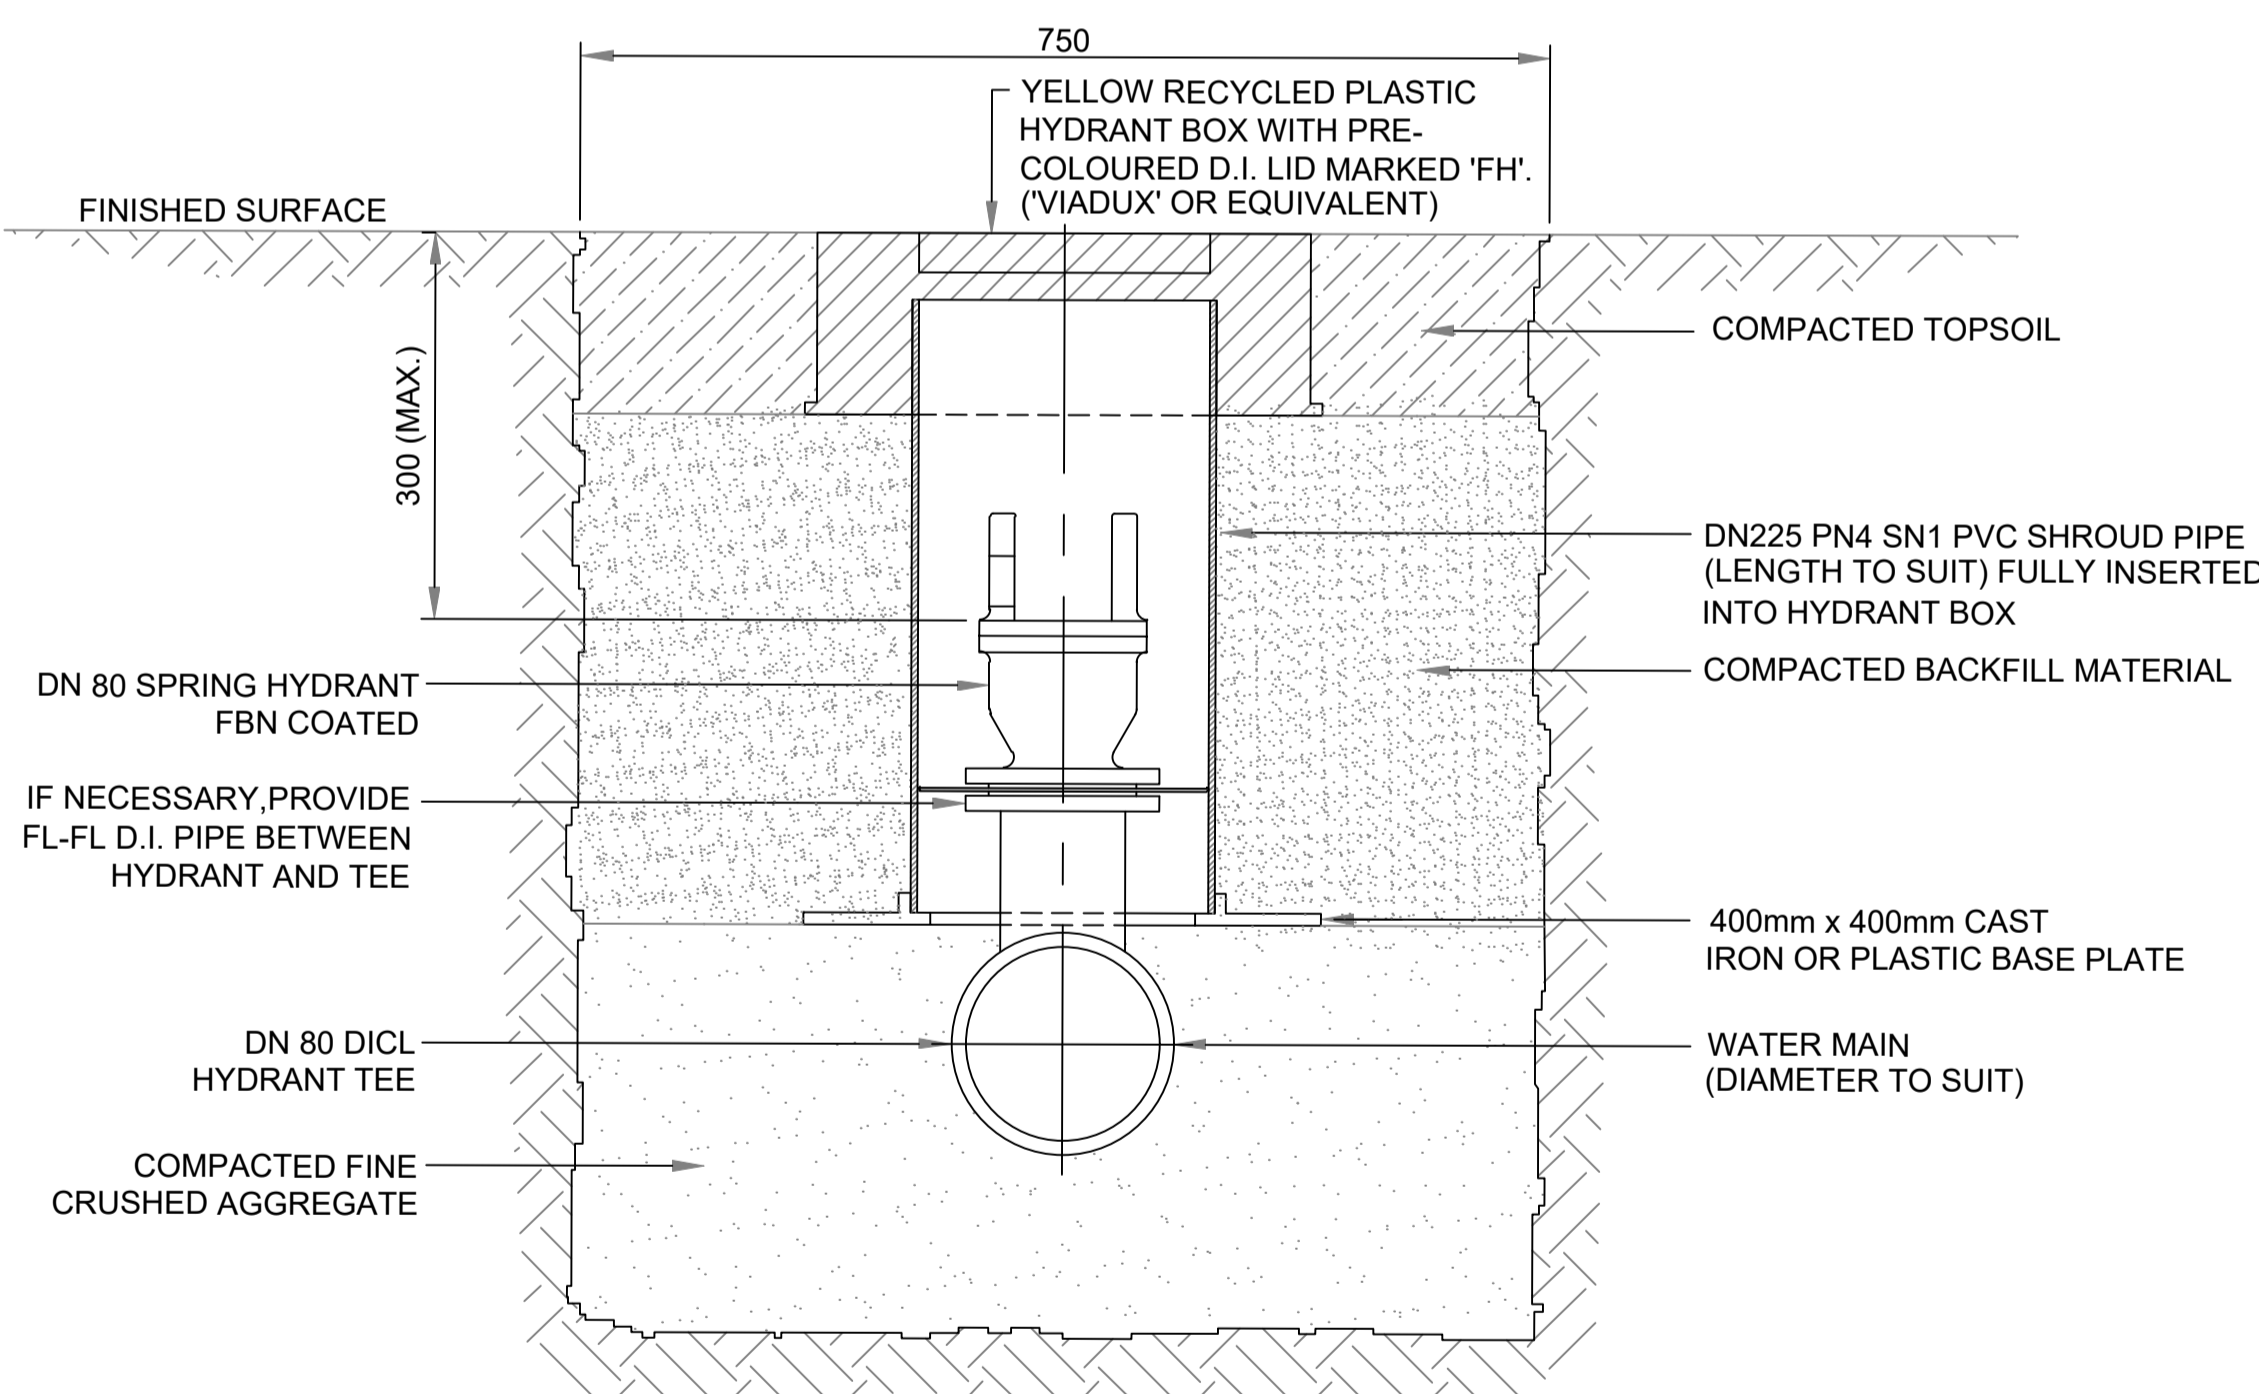

FIRE HYDRANTS (WITH NO VEHICULAR LOADING)

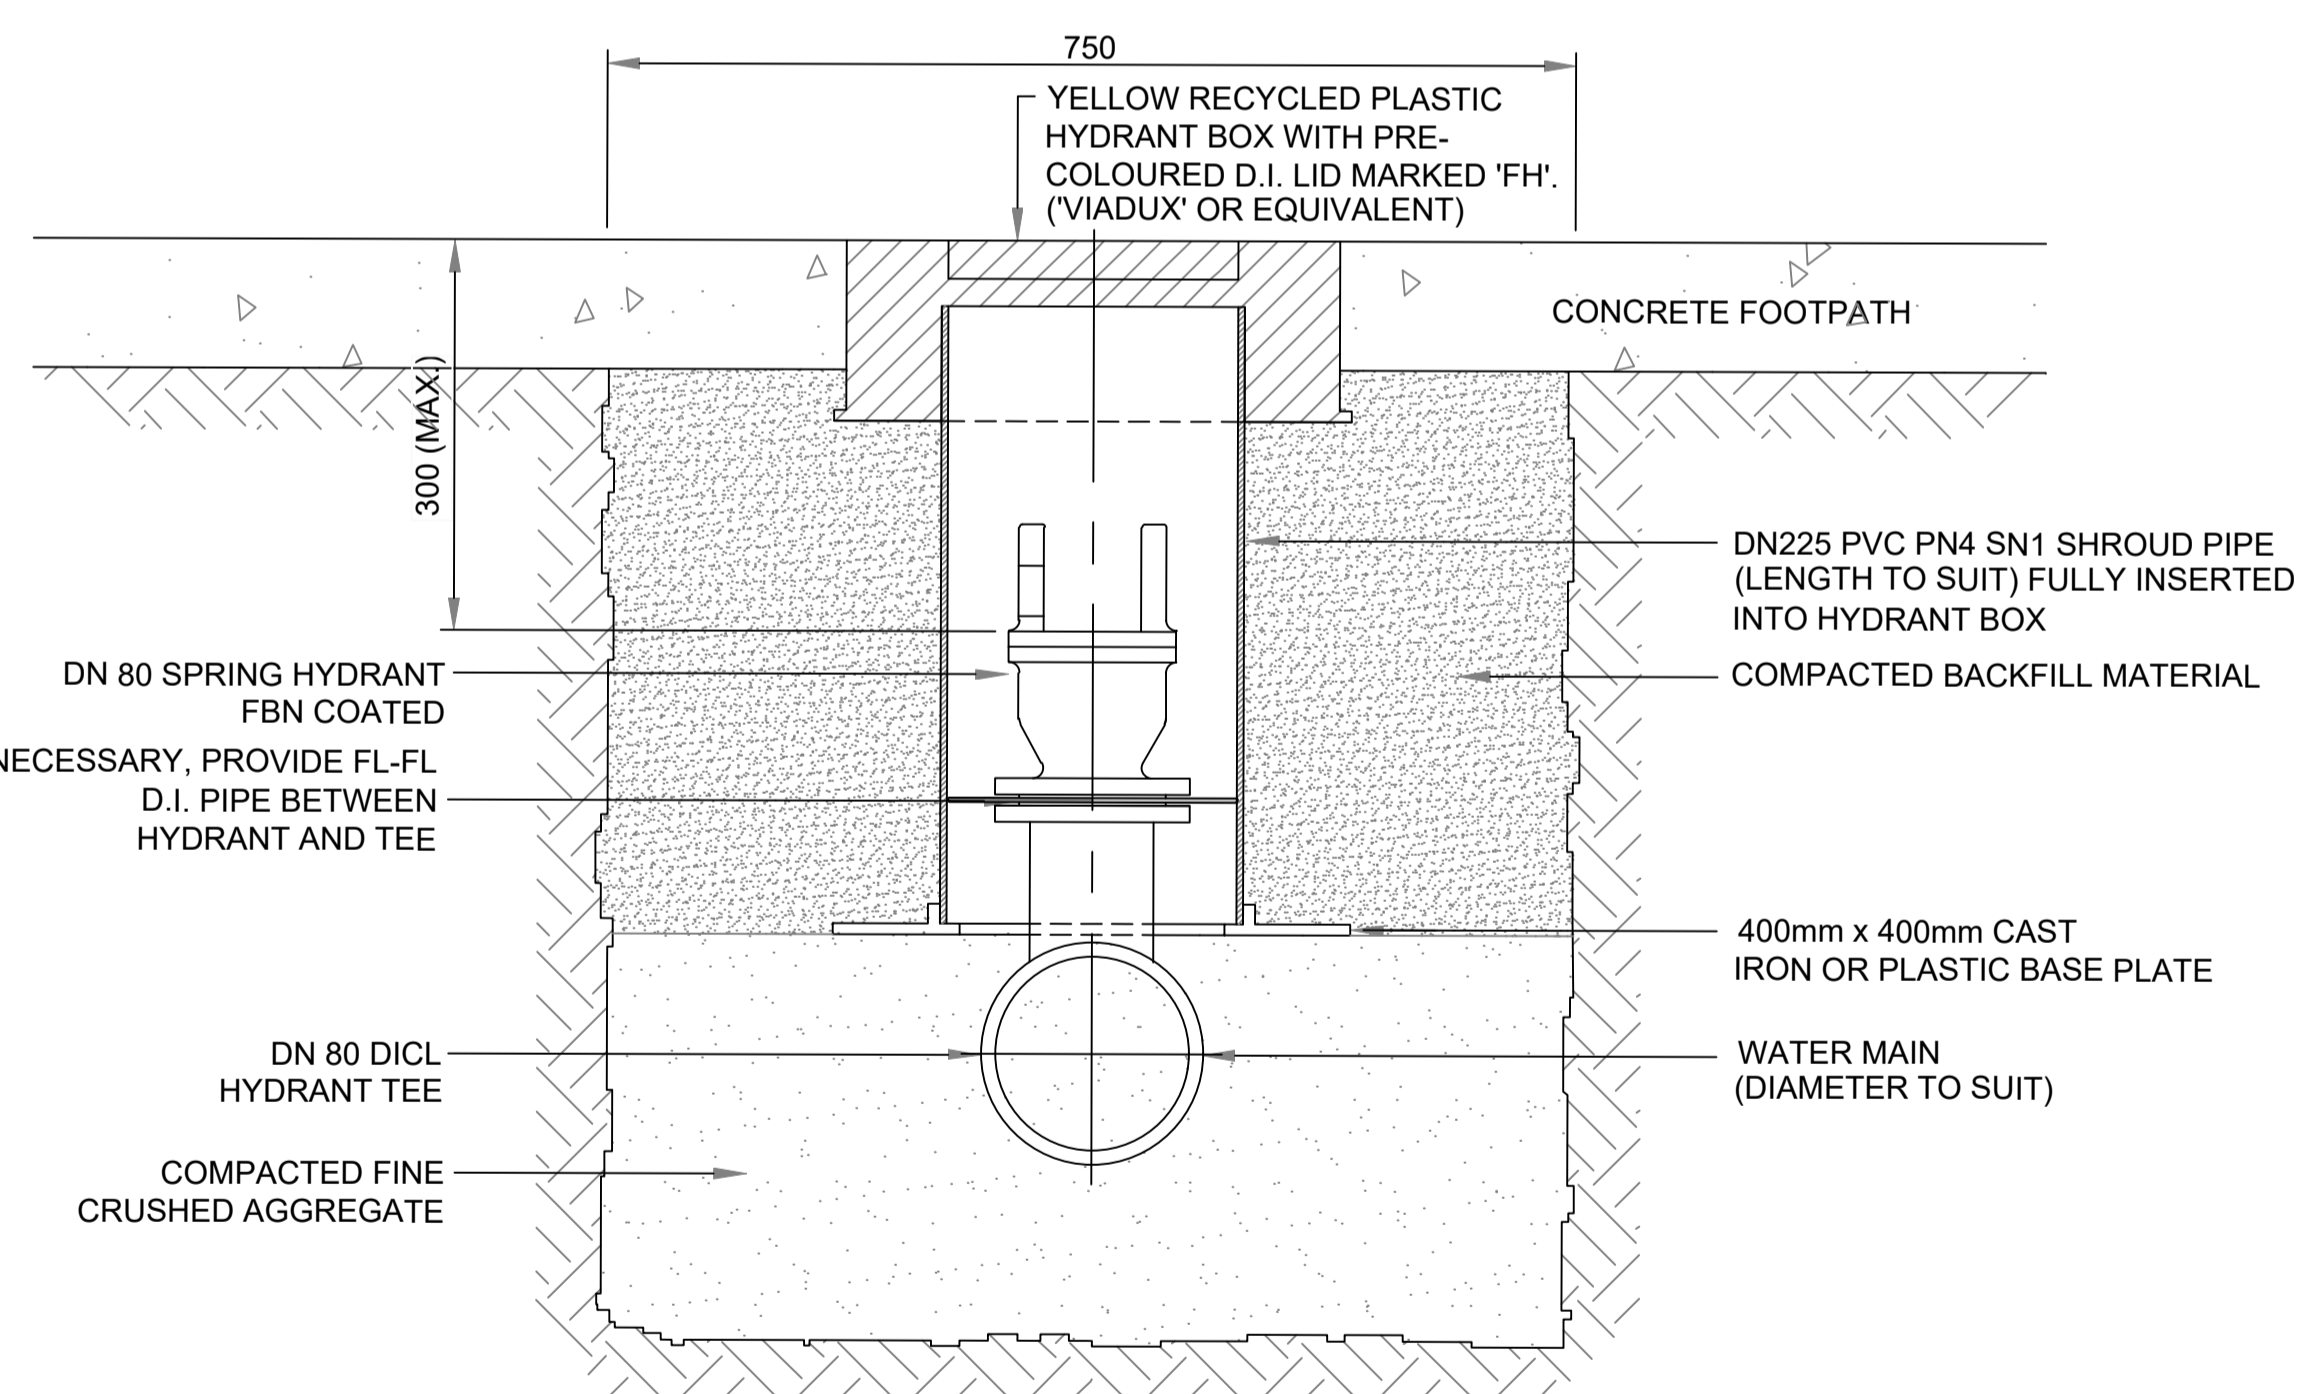

FIRE HYDRANTS (IN CONCRETE FOOTPATH)

A	ORIGINAL ISSUE	J.S.	10.2024	
ISSUE	AMENDMENT DETAILS	INITIALS	DATE	



**DESIGN UNIT**  
 COUNCIL OFFICES  
 70 STATION STREET  
 MULLUMBIMBY  
 NEW SOUTH WALES 2482  
 PHONE 02 6626 7000  
 FAX 02 6684 3018  
 WEBSITE www.byron.nsw.gov.au

DESIGN ENGINEER	JASON STANLEY	DATE	25.10.24
DRAWN	ENGINEERING DESIGN UNIT		
SCALE	NOT TO SCALE		

PROJECT:	<b>WATER SUPPLY STANDARDS</b>
PLAN TITLE:	<b>FIRE HYDRANT INSTALLATION DETAILS</b>

DRAWING NUMBER:	<b>BSC. 108</b>
	<b>OCT 2024</b>

