


CONCRETE STRENGTH : 25 MPa

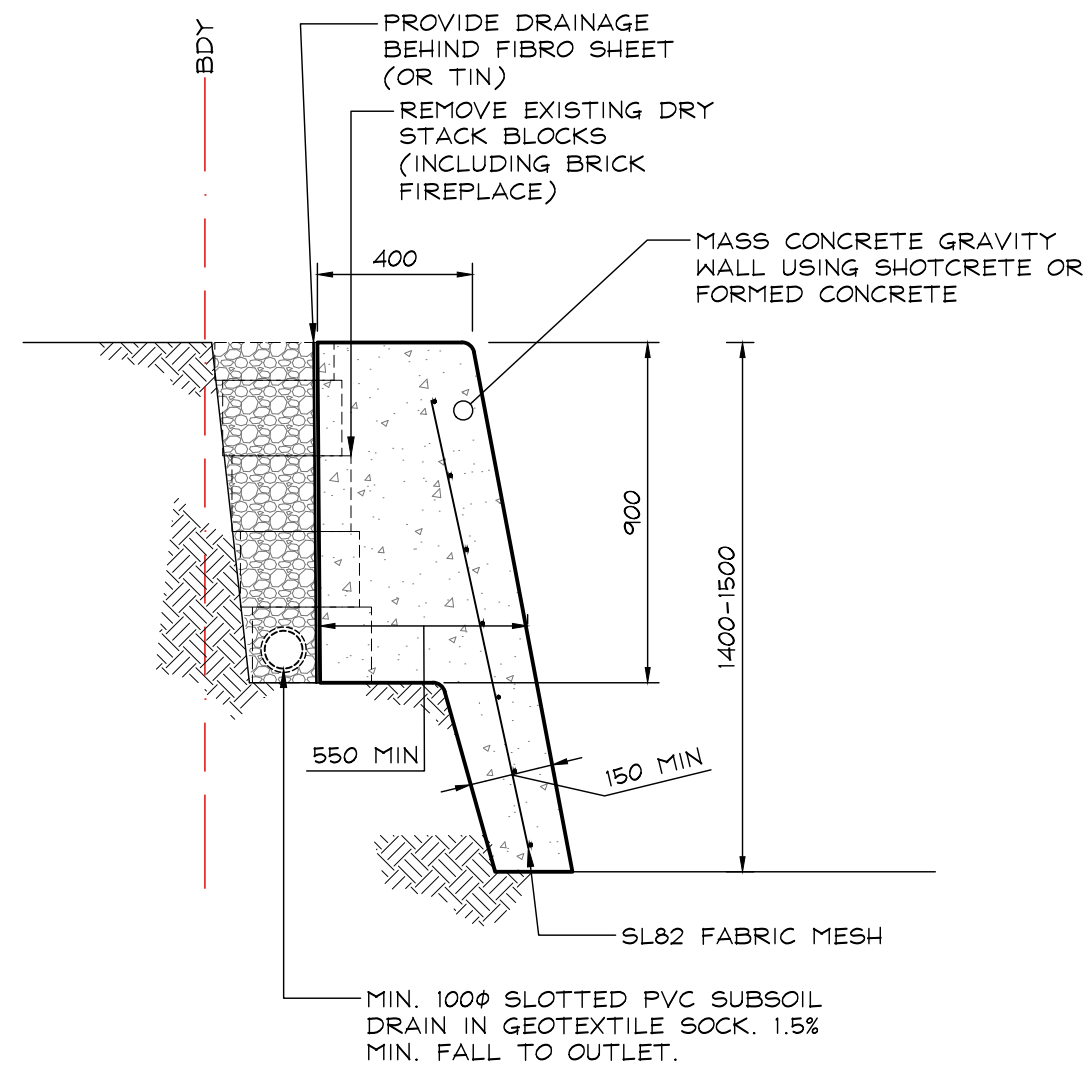


MASS CONCRETE RETAINING WALL DETAIL

REVISIONS			
	A	FOR CONSTRUCTION	10.11.23
	ISSUE	DESCRIPTION	DATE

© COPYRIGHT - LUCENA ENGINEERS PTY. LTD. AS DATE OF ISSUE

THIS DRAWING IS THE PROPERTY OF LUCENA ENGINEERS PTY. LTD. AND MUST NOT BE RETAINED, COPIED OR USED WITHOUT THE CONSENT OF THE COMPANY.

PRINCIPAL ENGINEERS SIGNATURE



Lucena
CIVIL & STRUCTURAL ENGINEERS

t 02 6687 8182
www.lucena.com.au
office@lucena.com.au

PROJECT
ALTERATIONS AND ADDITIONS - PROPOSED
RETAINING WALL
AT
2 SHELLEY DRIVE, BRYON BAY NSW 2481
FOR
JOEL CUNNINGHAM

DRAWING TITLE SLAB AND FOOTING DETAILS			
DESIGN DM	DRAWN MN	DRAWING SCALE 1:20	SHEET SIZE A3
PROJECT REF No 231101		DRAWING No S1	REVISION A